



Lift & Slide Wood Screen Scheme L 12-1/8" Jamb - Heritage

Horizontal

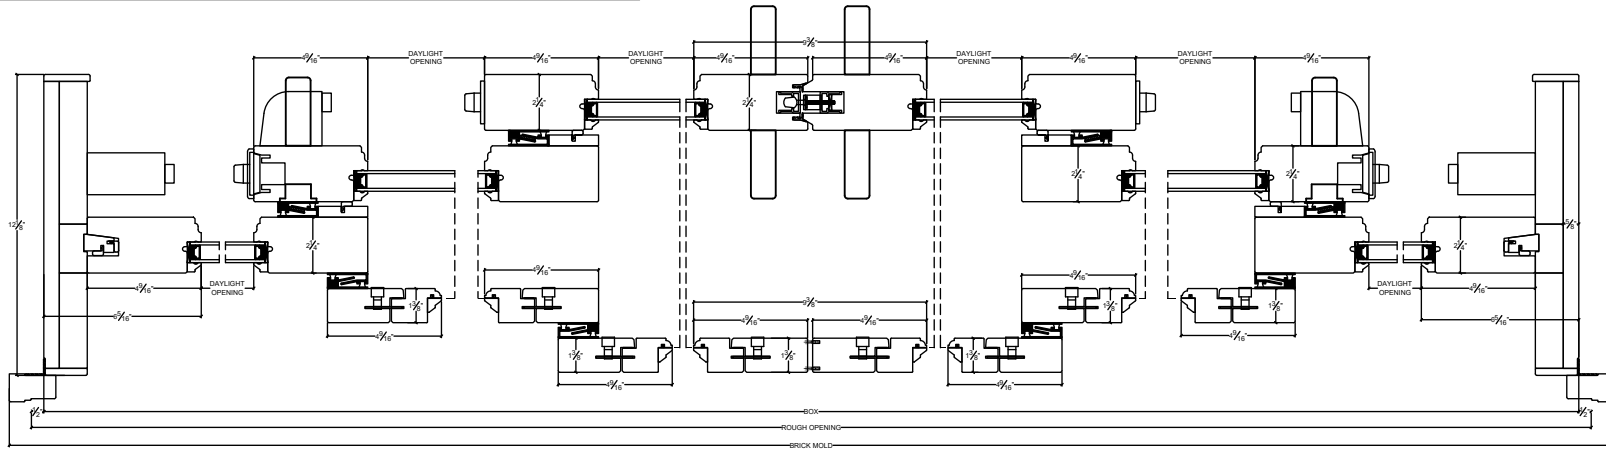

Vertical

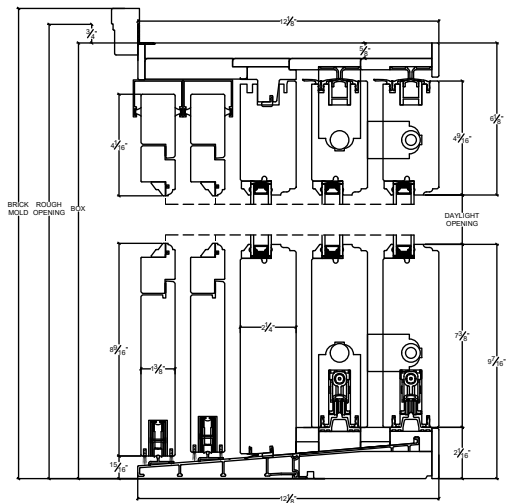

X:\Marc\Logo\NorwoodLogo-RGB.png