


# NORWOOD

WINDOWS & DOORS

## French Door Inswing Double 4 9/16" Sliding Screen

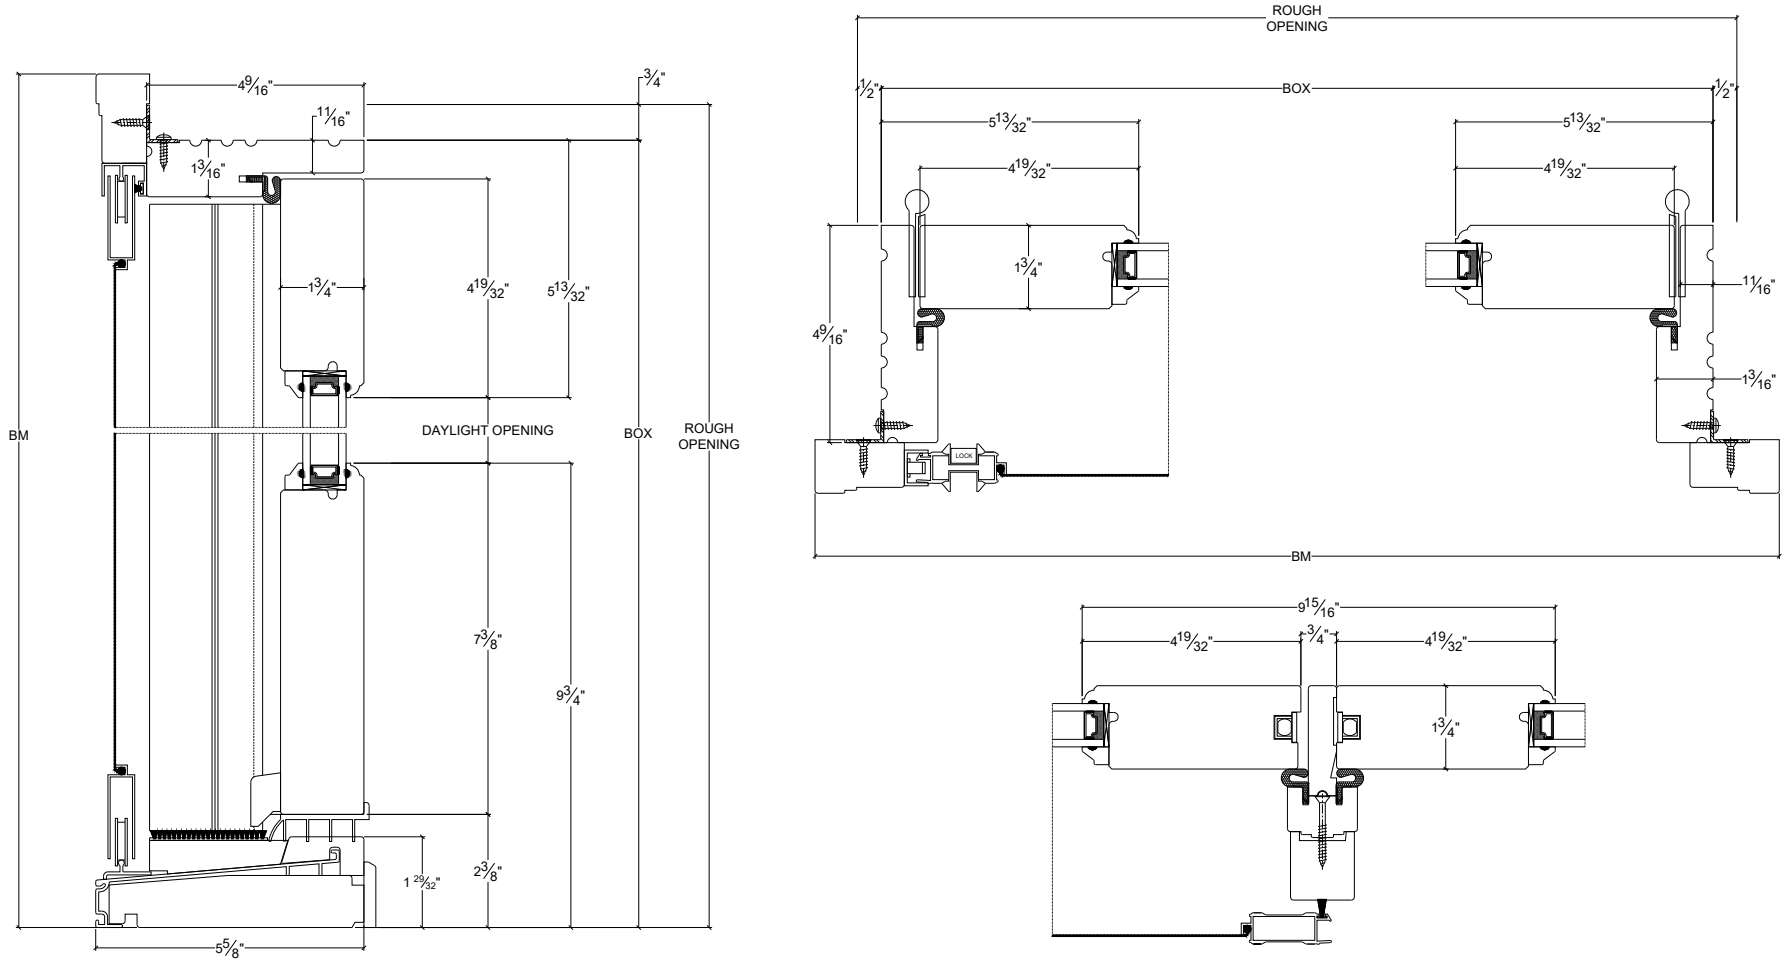

Vertical

Horizontal