



# NORWOOD

WINDOWS & DOORS

## French Door Inswing Quad 4 9/16" Sliding Screen

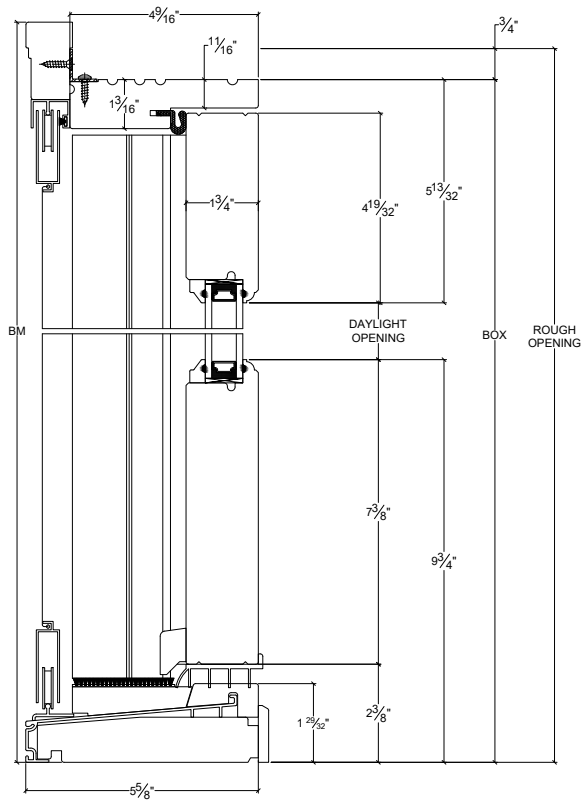

Vertical

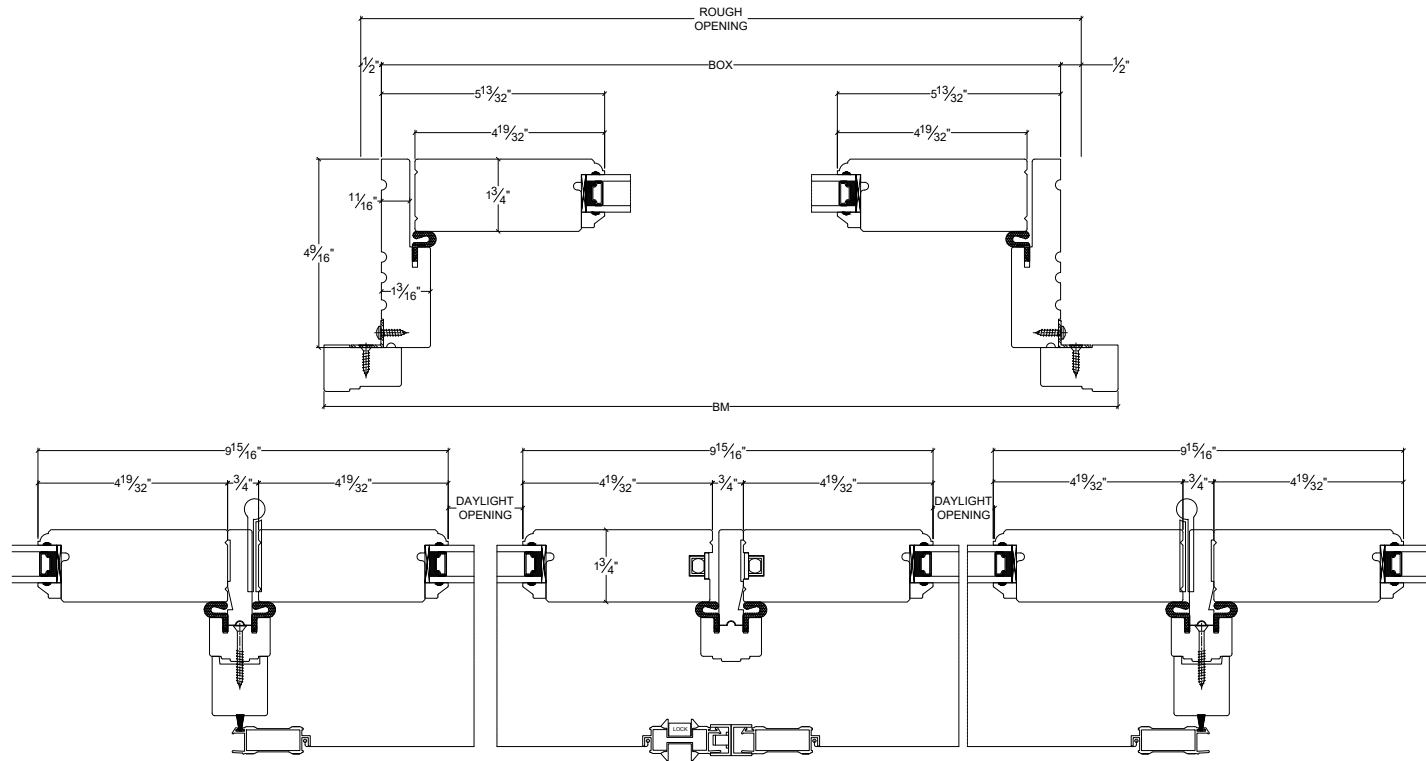

Horizontal