




NORWOOD

WINDOWS & DOORS

French Door Outswing Quad 6 9/16" Sliding Screen

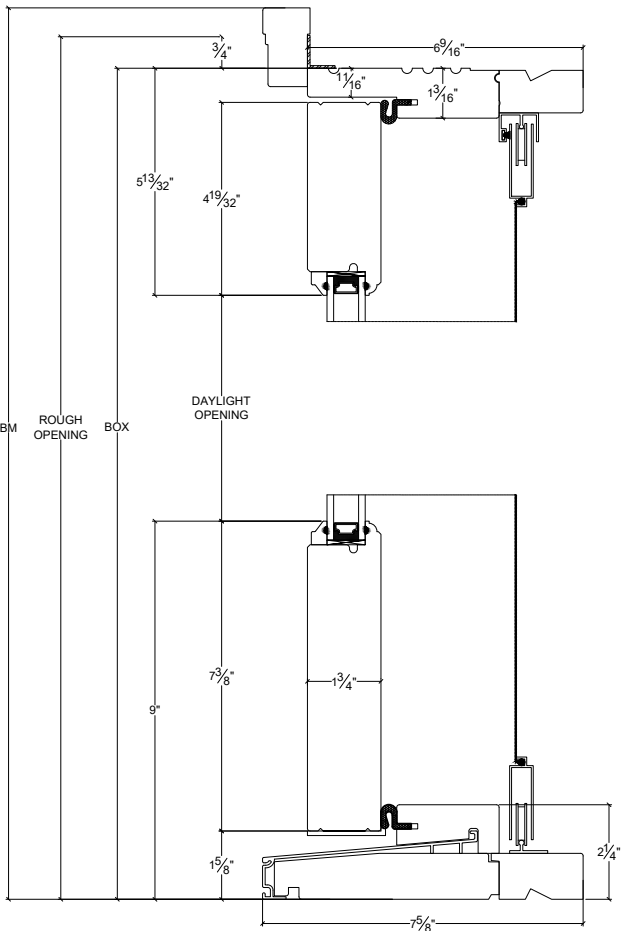

Vertical

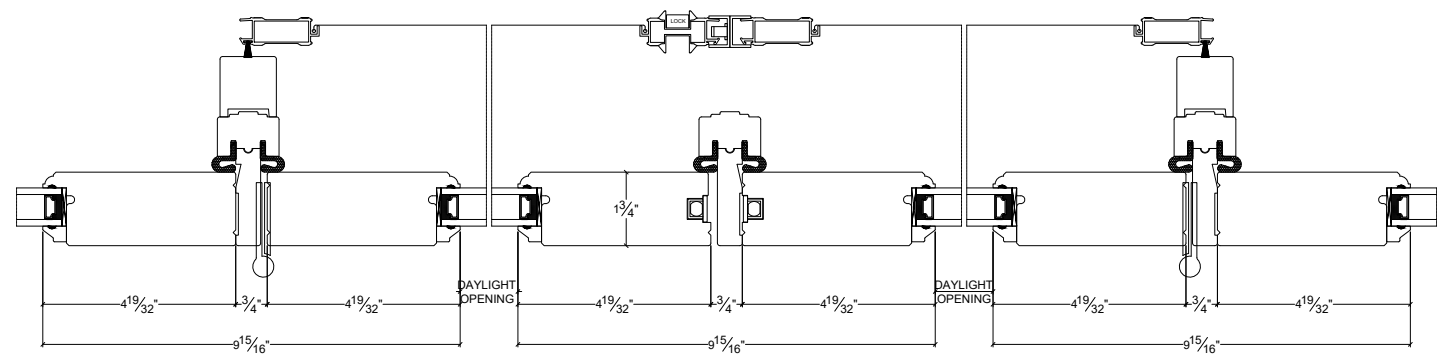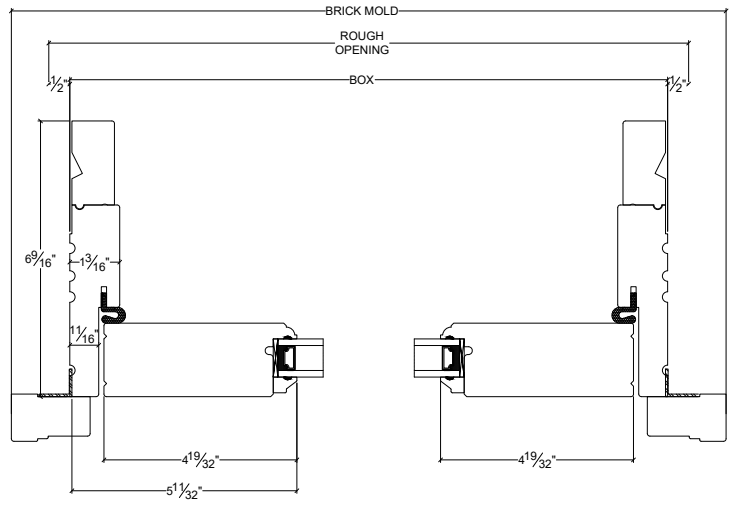

Horizontal