


NORWOOD

WINDOWS & DOORS

Norclad Single Unit Elevation Chart

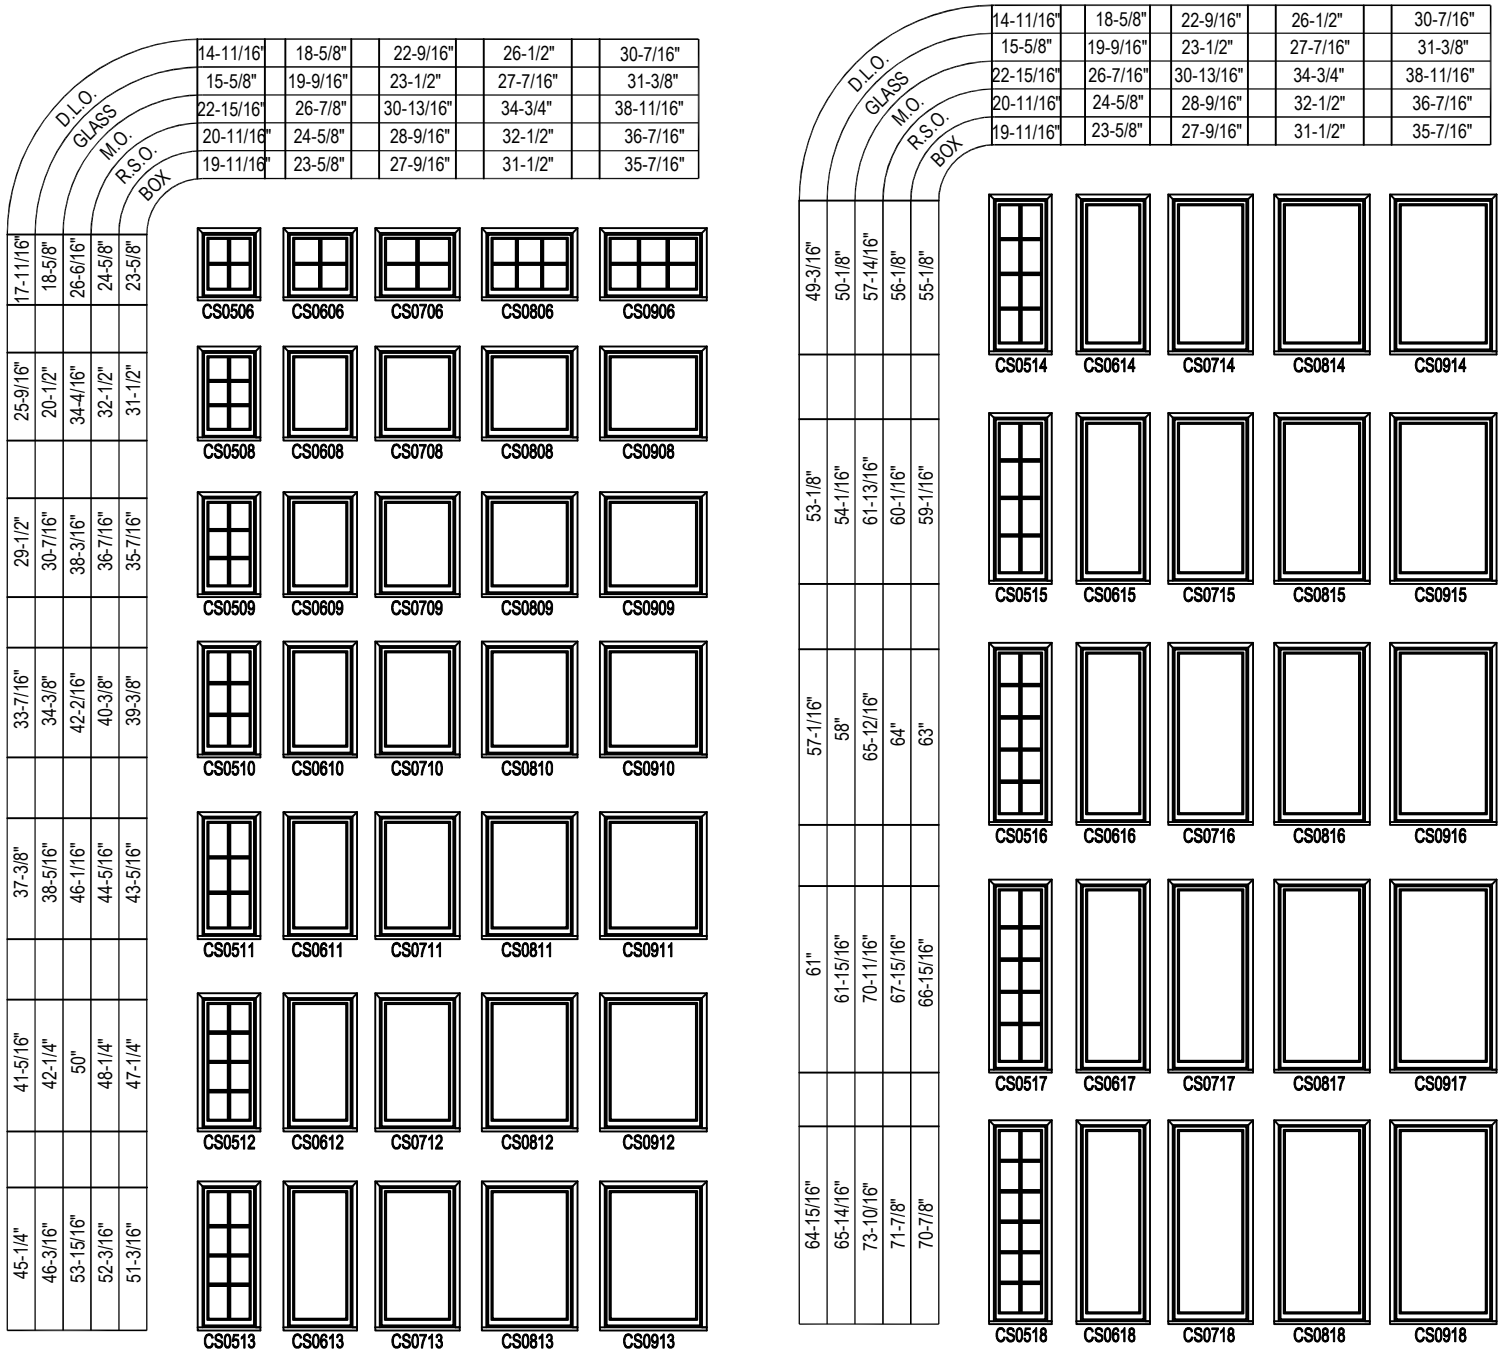

Notes:

R.S.O. for additional combinations equals the sum of the unit size widths plus 1" and the sum of the unit heights plus 1".

M.O. for additional combinations is the brick mold width or height plus 1/2".

R.S.O. for stacked combinations mullied two or more wide and over 84" in width or height, it is recommended to add 11/16" filler for each stacked layer in height.