



# NORWOOD

WINDOWS & DOORS

## Lift and Slide Scheme L 9 13/16" Jamb Aluminum Screen

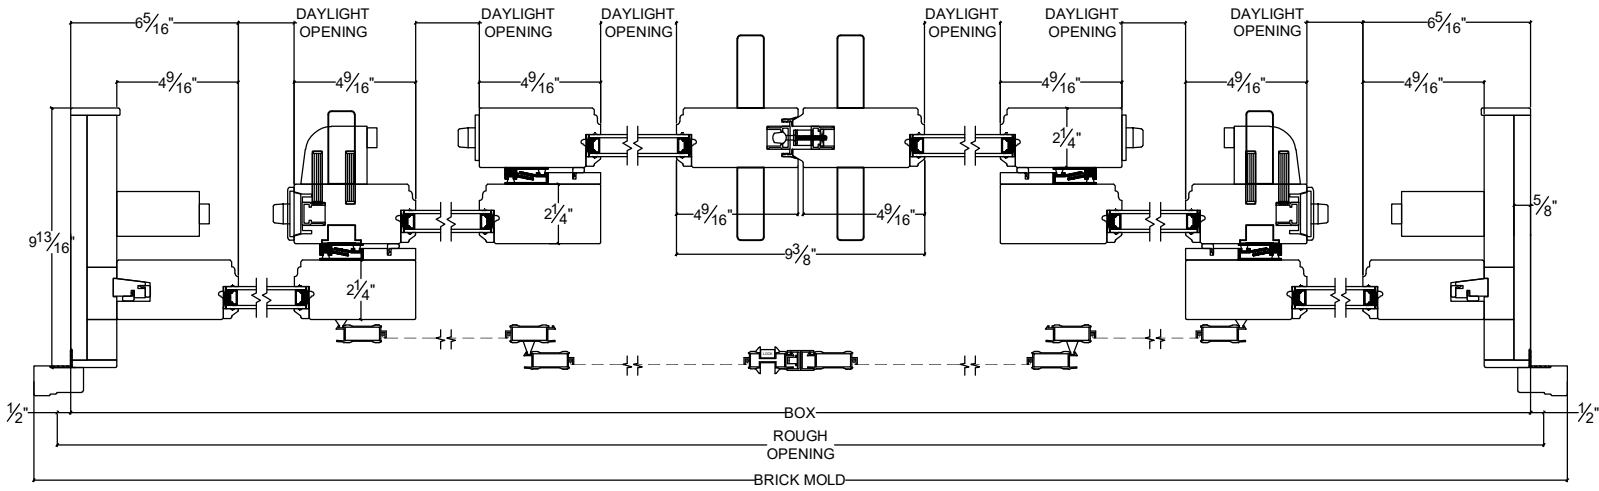

Horizontal

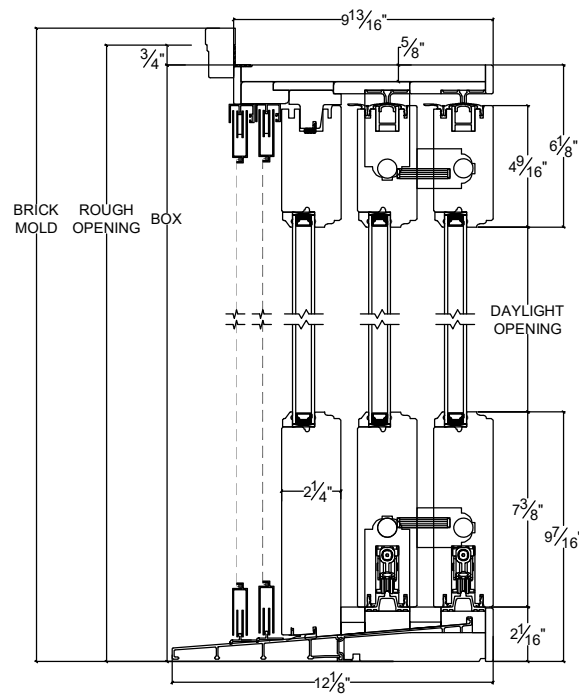

Vertical