



NORWOOD

WINDOWS & DOORS

French Dual Patio Door 5 9/16" Aluminum Screen

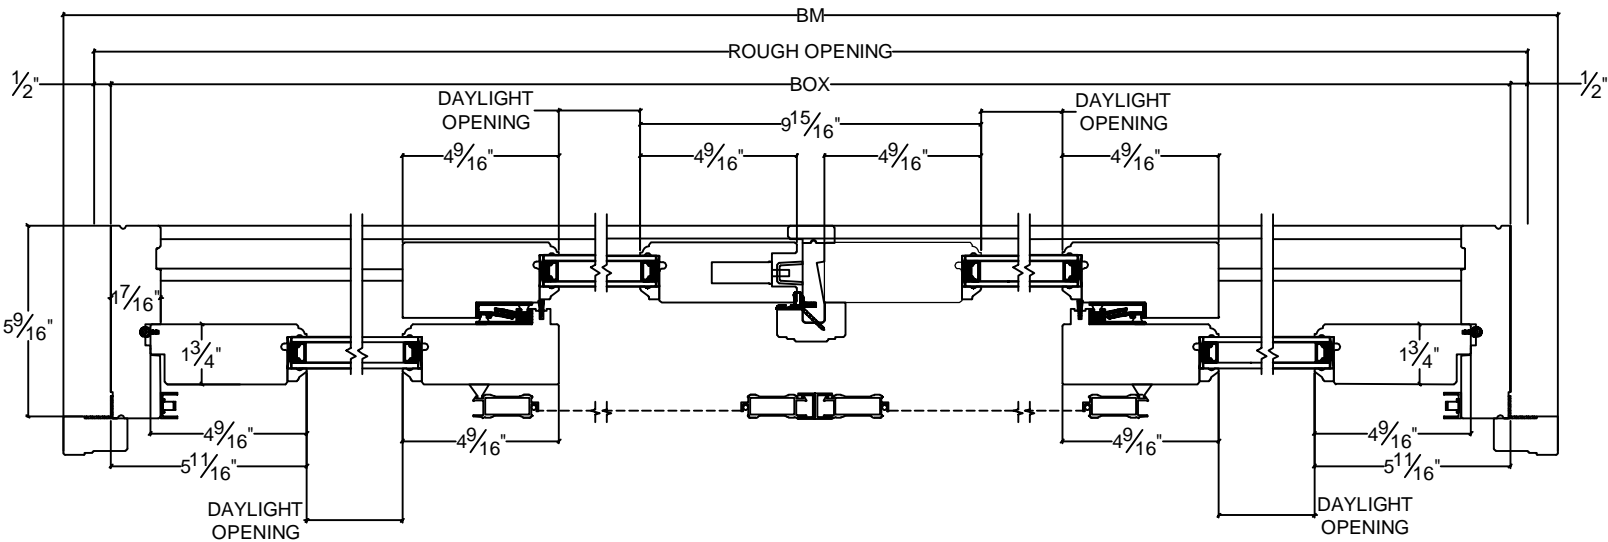

Horizontal

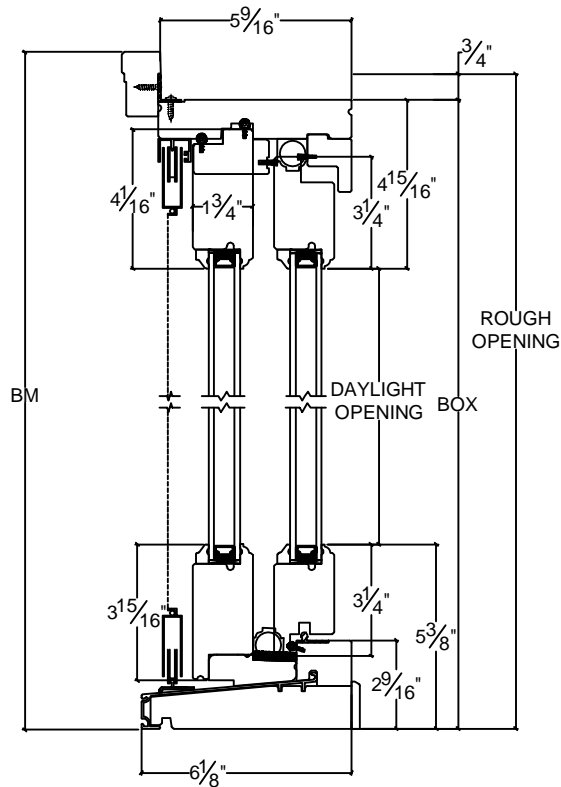

Vertical